

LASER OPTIC. 1

DIAGRAM
 DETAILS NOT IN SCALE
 CONSTRUCTION DETAILS ONLY INDICATED

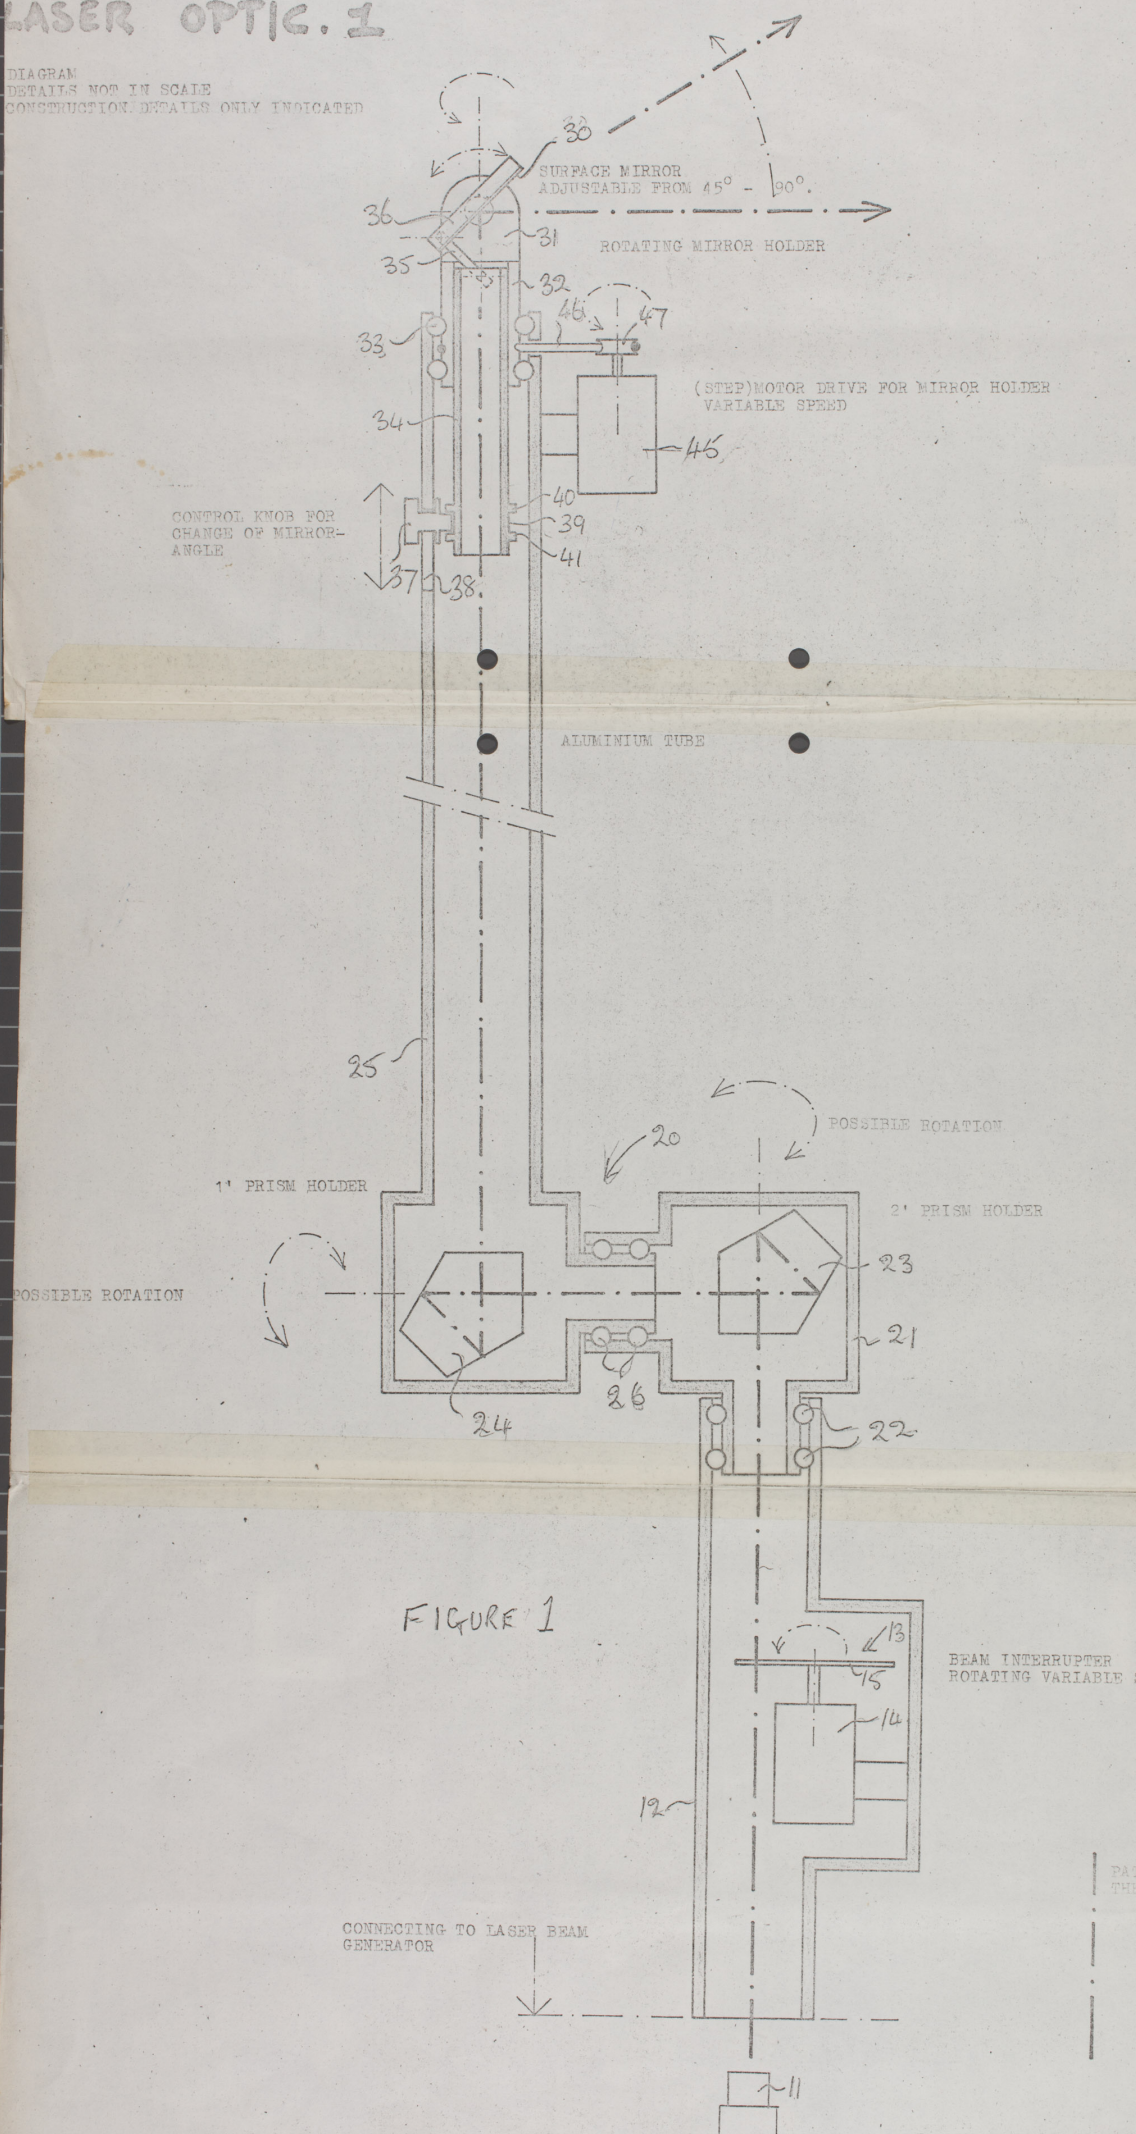


FIGURE 1

TITEL:	LASER OPTIC I		
INSTALLATION PLANE:			
Item nr.	Index:	nr. leverancier	
proj. meth.	datum:	get:	get:
SCHAAL	prima. class. no.:	sec. class. no.:	